


3inWx28inH Back Plate

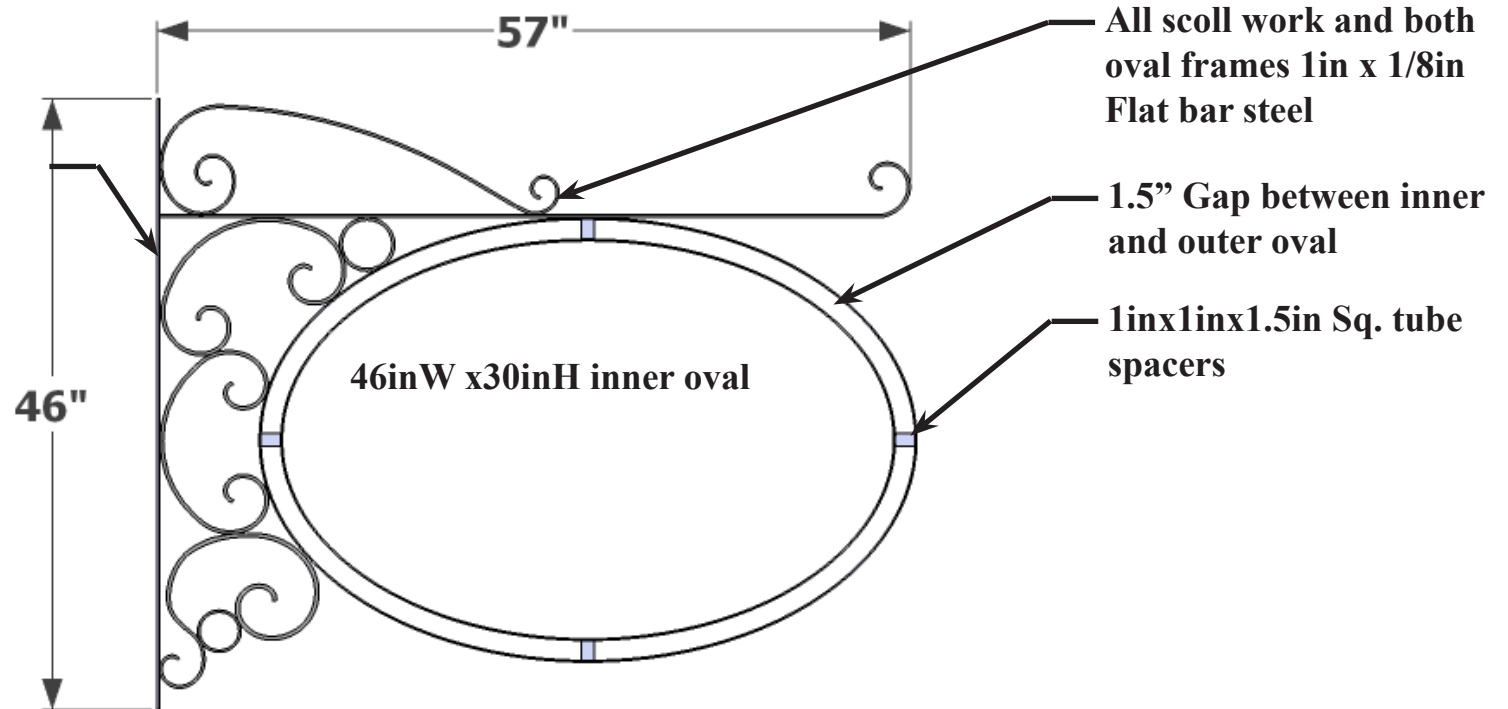

FRONT ELEVATION

Date: 6-2013
Scale: NTS
DB: JL
CB:
Rep: Steve
Order#:

Content: Wall Mount Oval Frame with Scroll
PN: 1201-WM-V4630
Color/Finish: Black Powder Coat
Customer Approval: _____

Design by Sign Bracket Store. All visual representations and designs are the intellectual property of Sign Bracket Store and protected under copyright law. Any duplication of this design is in direct violation of the law and will result in legal action.
© Copyright 2008-2014

SIGN BRACKET STORE
By Hooks & Lattice  SignBracketStore.com

T:888-919-7446

F:760-603-0812